


**Schedule 17 - For Planning Information**

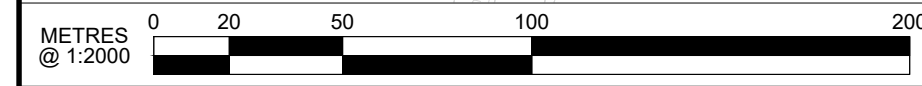

C02	Second Issue	BK	ZK	AB	26/01/2022	26/01/2022	26/01/2022	HS2 accepts no responsibility for any circumstances which arise from the reproduction of this document after alteration, amendment or abbreviation or if it is issued in part or issued incompletely in any way.
C01	First Issue	BK	ZK	AB	10/12/2021	10/12/2021	10/12/2021	© Crown Copyright and database right 2018. All rights reserved. Ordnance Survey Licence number 100049190
P02	Revised in line with comments	BK	ZK	AB	21/05/2021	21/05/2021	21/05/2021	© Crown Copyright material is reproduced with the permission of Land Registry under delegated authority from the Controller of HMSO.
P01	Initial Revision	BK	ZK	AB	19/03/2021	19/03/2021	19/03/2021	This material was last updated on 2018 and may not be copied, distributed, sold or published without the formal permission of Land Registry. Only an official copy of a title plan or register obtained from the Land Registry may be used for legal or other official purposes.
								Drawing produced in HS2 SnakeGrid (HS2P1+14) coordinate system
Rev	Description	Drawn	Checked	Approved	HS2 App	Scale with caution as distortion can occur.		

**Legends/Notes:**

- Schedule 17 Application Boundary
- LOD (Limits of Deviation)
- LLAU (Limits of Land to be Acquired or Used)
- HS2 Tracks
- Area subject to further design development and will be subject to a separate Schedule 17 application
- Earthworks
- Below Ground Drainage
  - CDR - Carrier Drain
  - FDR - Filter Drain
- Land Drainage information**
  - Drainage Ditches
  - Drainage Ponds

Registered in England  
Registration No. 06791686  
Registered office:  
2 Snow Hill, Queensway,  
Birmingham, B4 6GA

Creator/Oriinator: CEK

Zone: CS03

Design Stage: SCHEME DESIGN

Drawing Title: South Heath Cutting Drainage Plan Sheet 1

Design Status: A3

Suitability: Suitable for Scheme Design

Project/Contract: 1MC06

Discipline/Function: Town & Country Planning

Drawn: B.Krezingler	Checked: Z.Krezingler	Approved: A.Barbour
Date: 26/01/2022	Scale: 1:2000	Size: A1

Drawing No. 1MC06-CEK-TP-DPL-CS03\_CL05-000089

Rev: C02

For Continuation Refer to Drawing 1MC06-CEK-TP-DPL-CS03\_CL05-000090