


BIRMINGHAM

LONDON

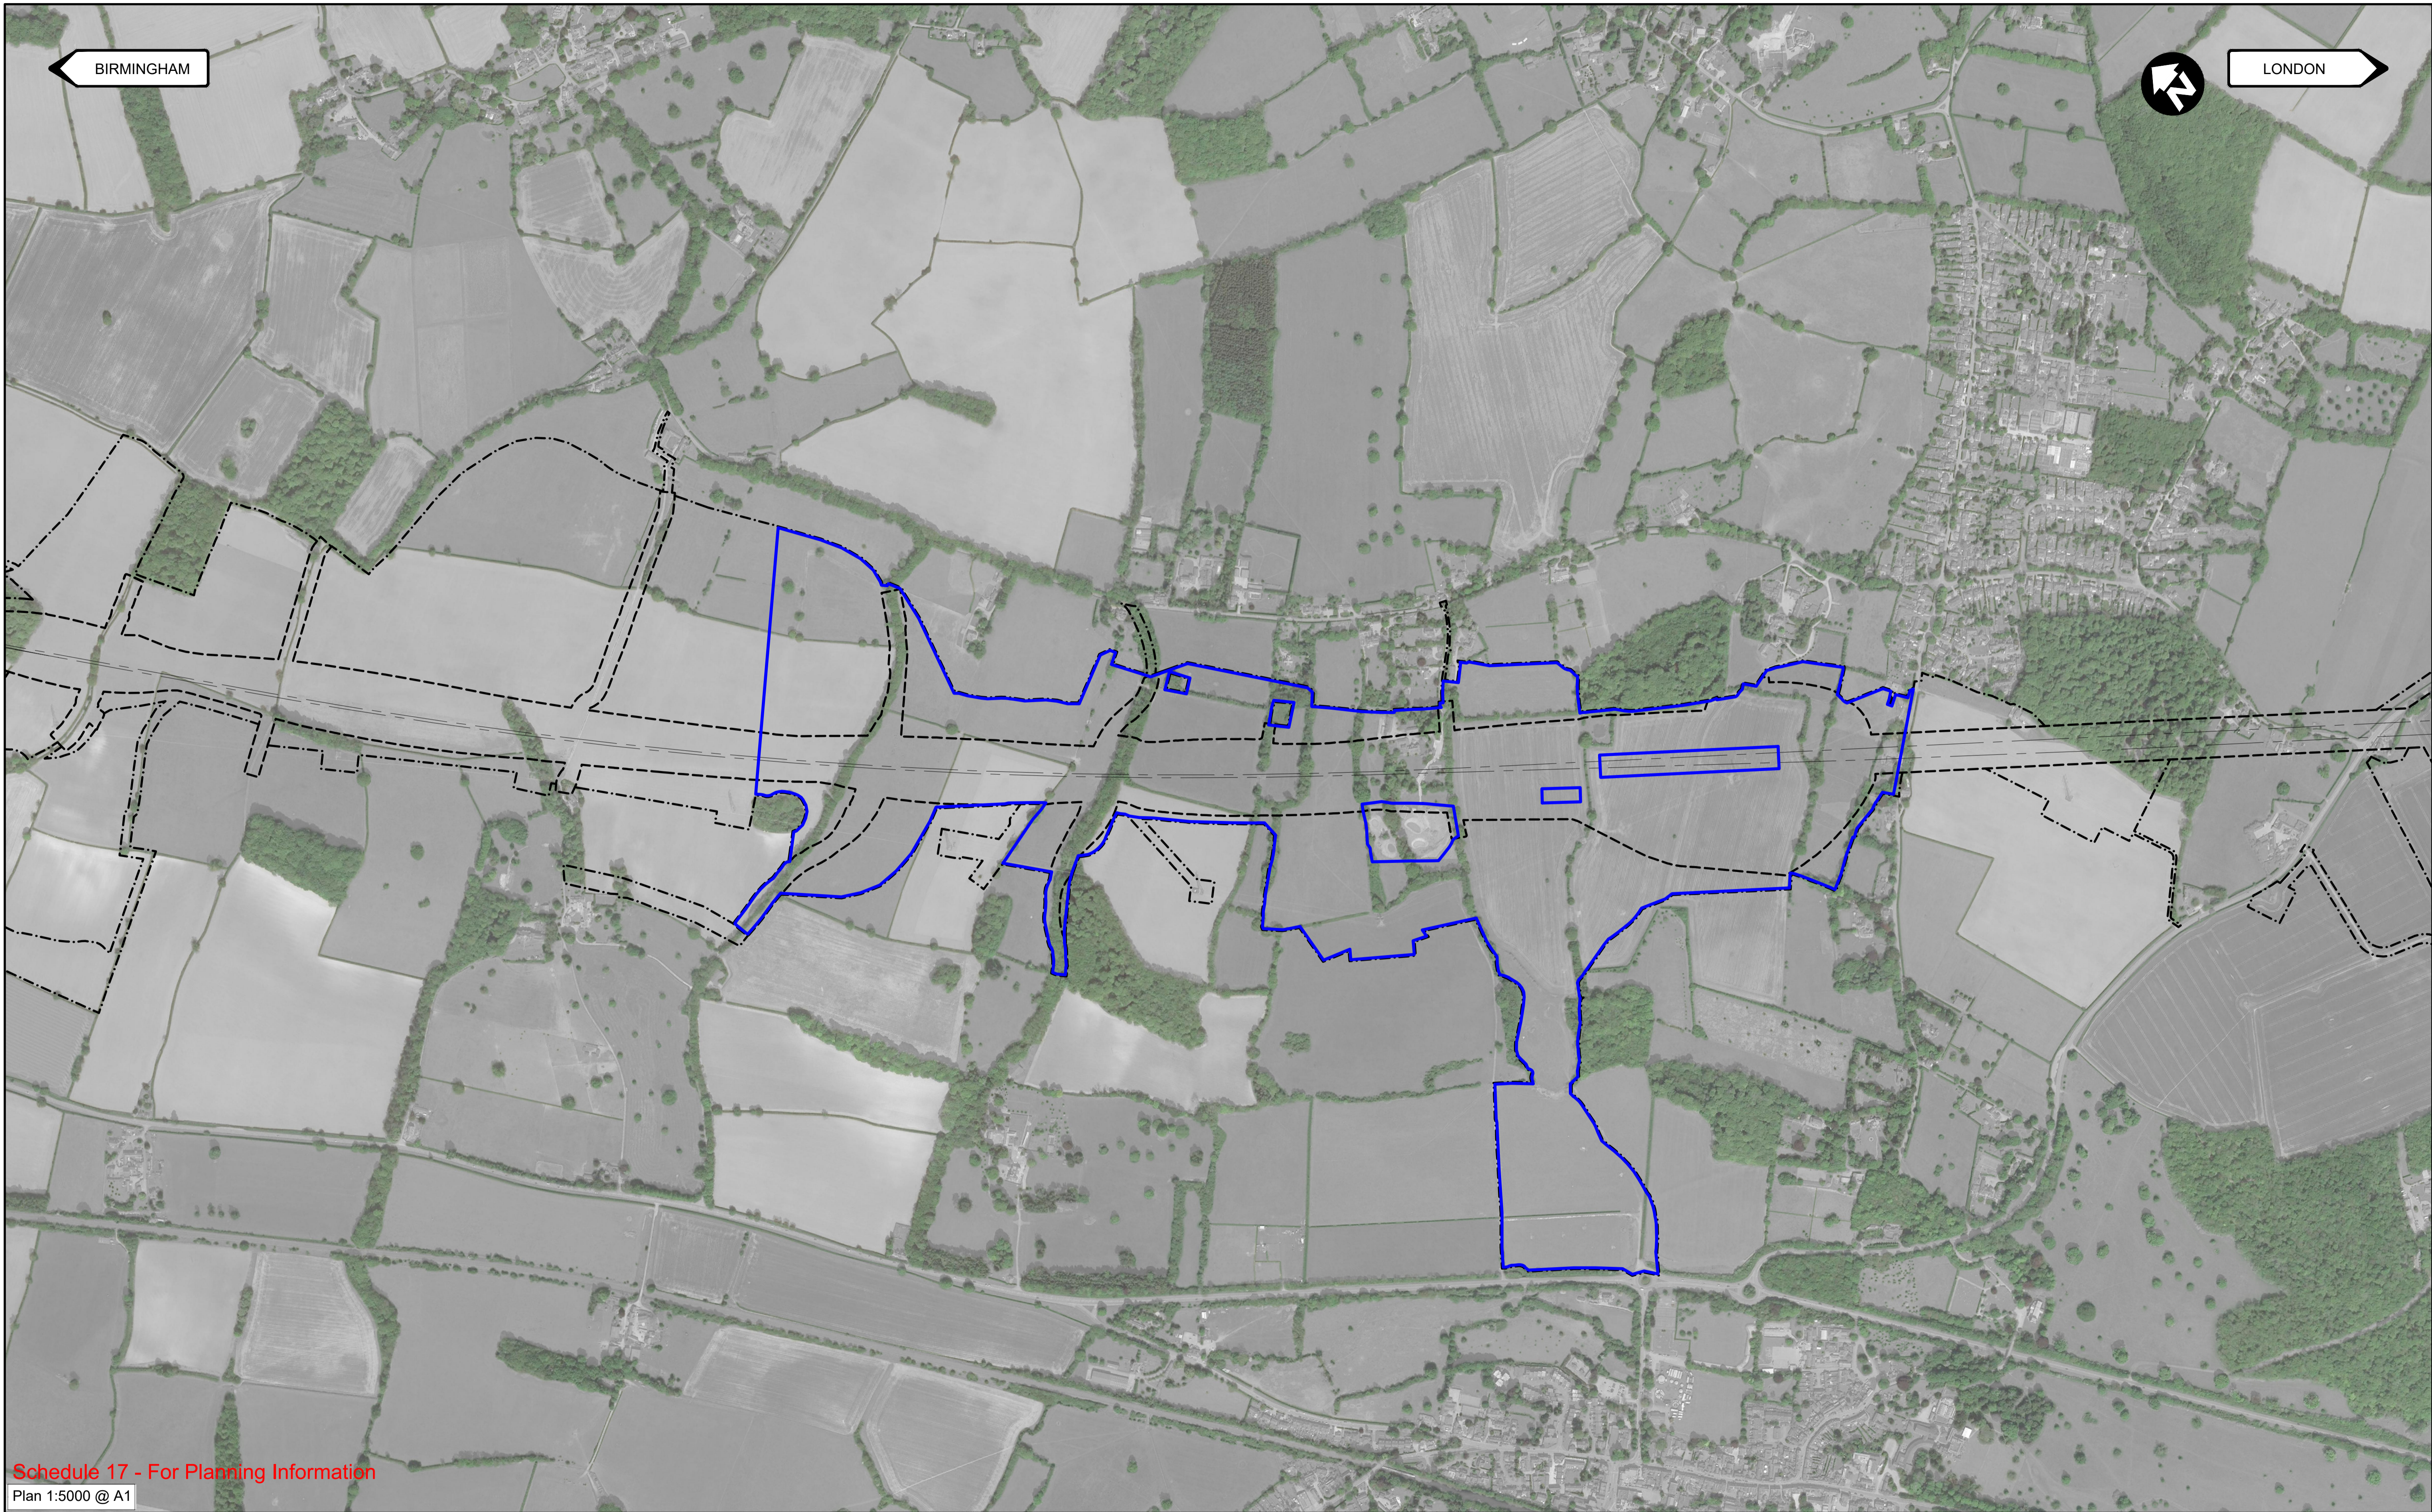

Schedule 17 - For Planning Information

Plan 1:5000 @ A1

C02	Second Issue	BK	ZK	AB	26/01/2022	26/01/2022	26/01/2022	HS2 accepts no responsibility for any circumstances which arise from the reproduction of this document after alteration, amendment or abbreviation or if it is issued in part or issued incompletely in any way.
C01	First Issue	BK	ZK	AB	10/12/2021	10/12/2021	10/12/2021	© Crown Copyright and database right 2018. All rights reserved. Ordnance Survey Licence number 100049190
P05	Revised in line with comments	BK	ZK	AB	21/05/2021	21/05/2021	21/05/2021	© Crown Copyright material is reproduced with the permission of Land Registry under delegated authority from the Controller of HMSO.
P04	Revised in line with comments	BK	ZK	AB	04/02/2021	04/02/2021	04/02/2021	This material was last updated on 2018 and may not be copied, distributed, sold or published without the formal permission of Land Registry. Only an official copy of a title plan or register obtained from the Land Registry may be used for legal or other official purposes.
P03	Revised in line with comments	BK	ZK	AB	07/01/2021	07/01/2021	07/01/2021	Drawing produced in HS2 SnakeGrid (HS2P1+14) coordinate system
Rev	Description	Drawn	Checked	Approved	HS2 App	Scale with caution as distortion can occur.		

Legends/Notes:	
	Schedule 17 Application Boundary
	LOD (Limits of Deviation)
	LLAU (Limits of Land to be Acquired or Used)
	HS2 Tracks
	Existing Vegetation



**HS2**

Registered in England  
 Registration No. 06791686  
 Registered office:  
 2 Snow Hill, Queensway,  
 Birmingham, B4 6GA

Creator/Originator  
**CEK**

Zone	CS03	Project/Contract	1MC06
Design Stage	SCHEME DESIGN	Discipline/Function	Town & Country Planning
Drawing Title	South Heath Cutting Existing Vegetation Plan	Drawn	Checked
		B.Krezingler	Z.Krezingler
		Date	Scale
		26/01/2022	AS SHOWN
Design Status	Suitability	Drawing No.	Rev.
A3	Suitable for Scheme Design	1MC06-CEK-TP-DPL-CS03_CL05-000032	C02

Drawn	Checked	Approved
B.Krezingler	Z.Krezingler	A.Barbour
Date	Scale	Size
26/01/2022	AS SHOWN	A1