



Extended Tunnel Proposals

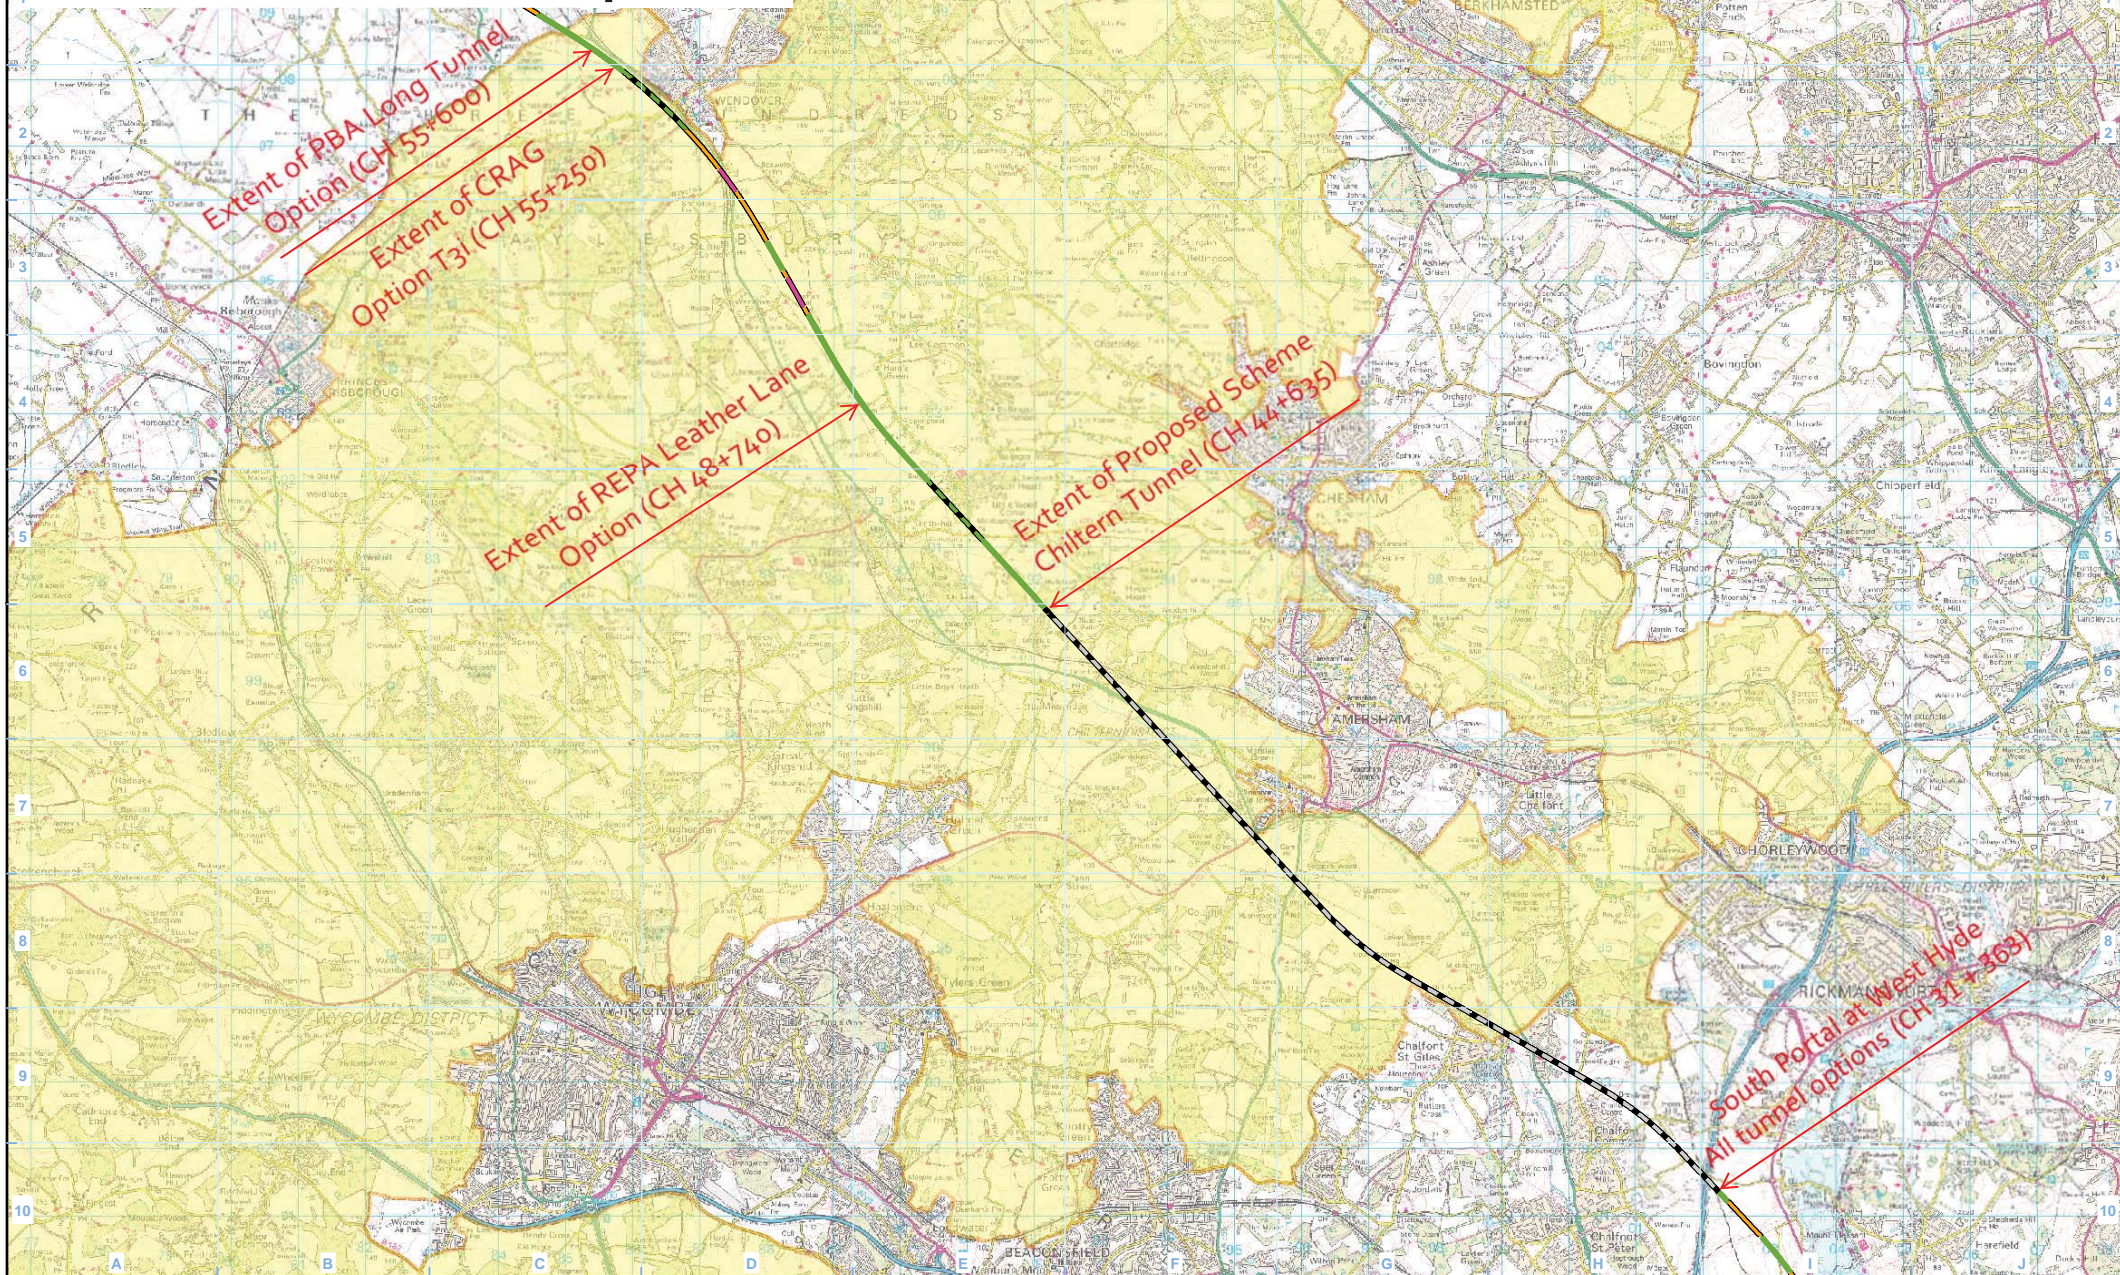

Legend

- | | |
|--------------|---|
| Green Tunnel | Chilterns Area of Outstanding Natural Beauty (AONB) |
| Bored Tunnel | Tunnel Portal |
| Cutting | Viaduct |
| Embankment | |

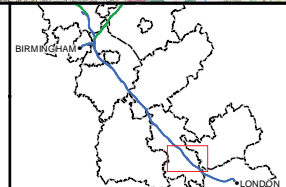

High Speed Two
Country South Petitioner Location Plan
Reference Drawing
Chiltern Tunnel Petitioners



HS2 Ltd accept no responsibility for any circumstances, which arise from the reproduction of this map after alteration, amendment or abbreviation or if it is issued in part or issued incomplete in any way.

Registered in England. Registration number 06791686.
Registered office: One Canada Square, London E14 5AB.
© Crown copyright and database right 2015.
Ordnance Survey Licence Number 100049100.

This material was last updated on 10/06/15 and may not be copied, amended, used or published without the formal permission of Land Registry and Ordnance Survey. Only an official copy of a file plan or register obtained from the Land Registry may be used for legal or other official purposes. © Crown Copyright Ordnance Survey. This is not a copy of the plan issued by HS2.

Scale at A3: 1:80,000



Doc Number: LWM-HS2-HY-MAP-020-005161-P02

Date: 10/06/15

