

SECTIONS


WORK No. 2/18A

FOR PLAN OF WORK SEE REPLACEMENT SHEET No. 2-25




WORK No. 2/18B

FOR PLAN OF WORK SEE REPLACEMENT SHEET No. 2-25

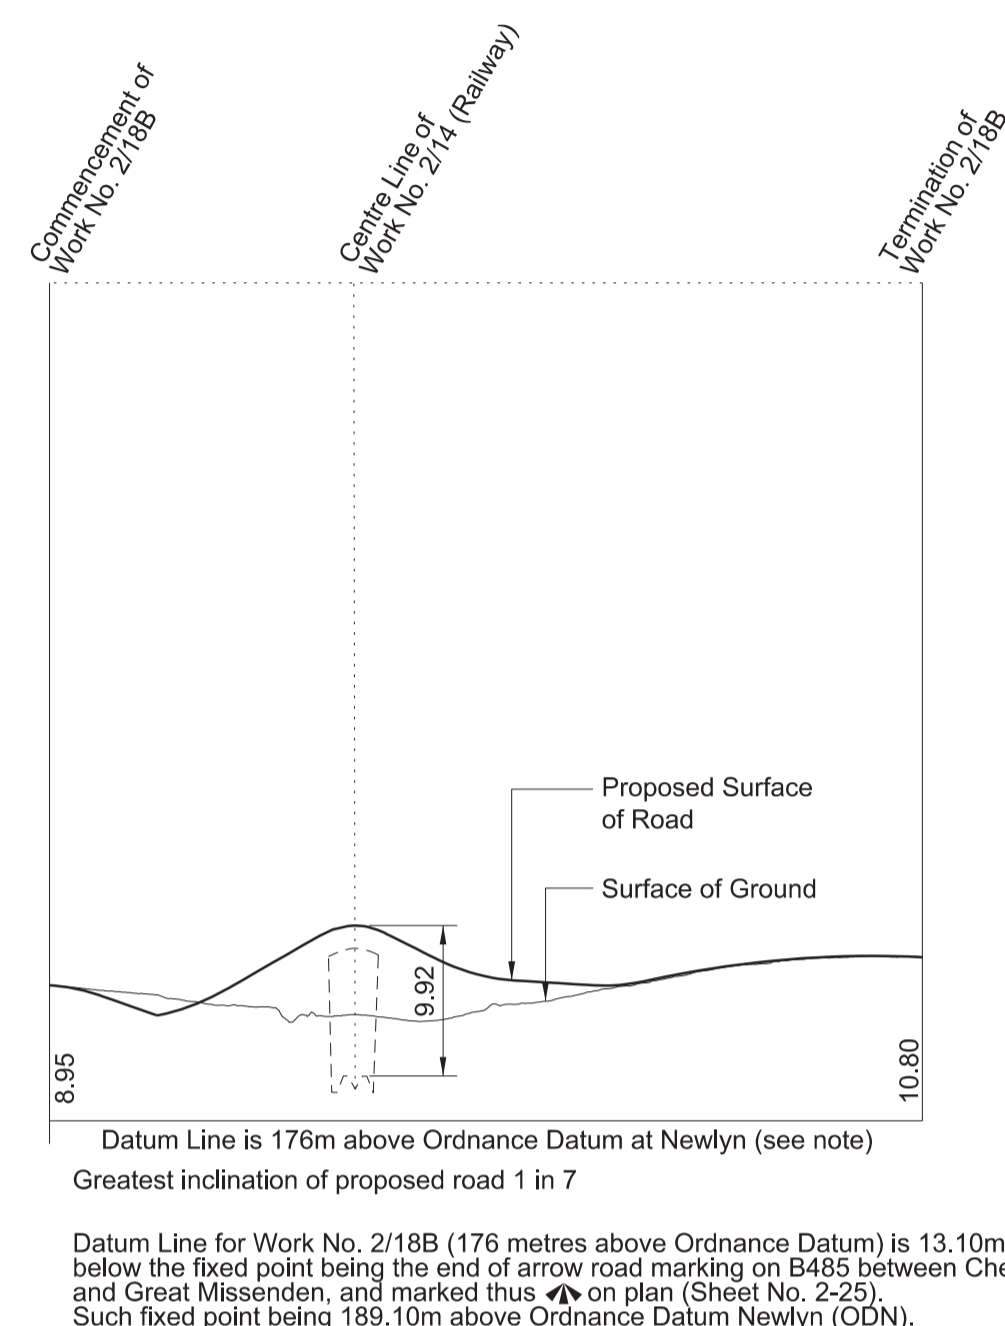


WORK No. 2/19

FOR PLAN OF WORK SEE REPLACEMENT SHEET No. 2-27

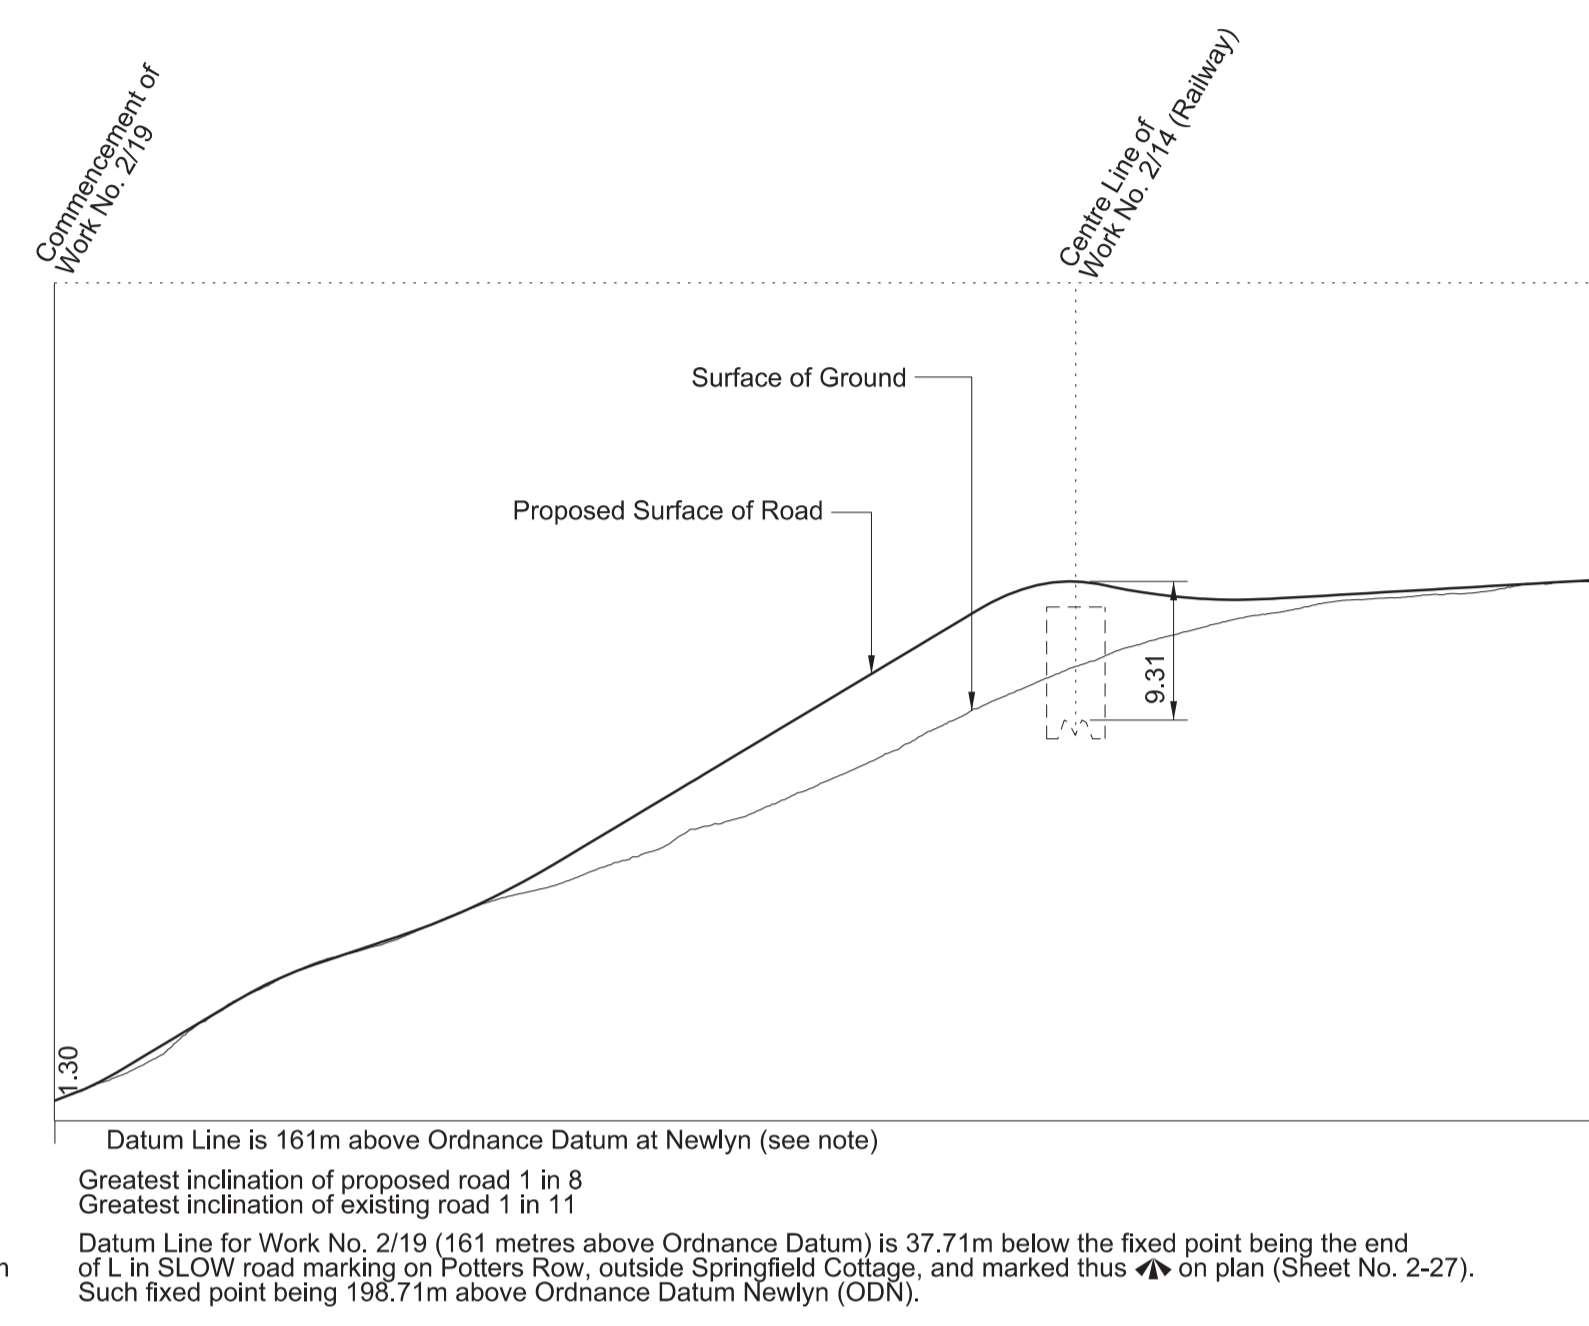


WORK No. 2/20

FOR PLAN OF WORK SEE REPLACEMENT SHEET No. 2-27

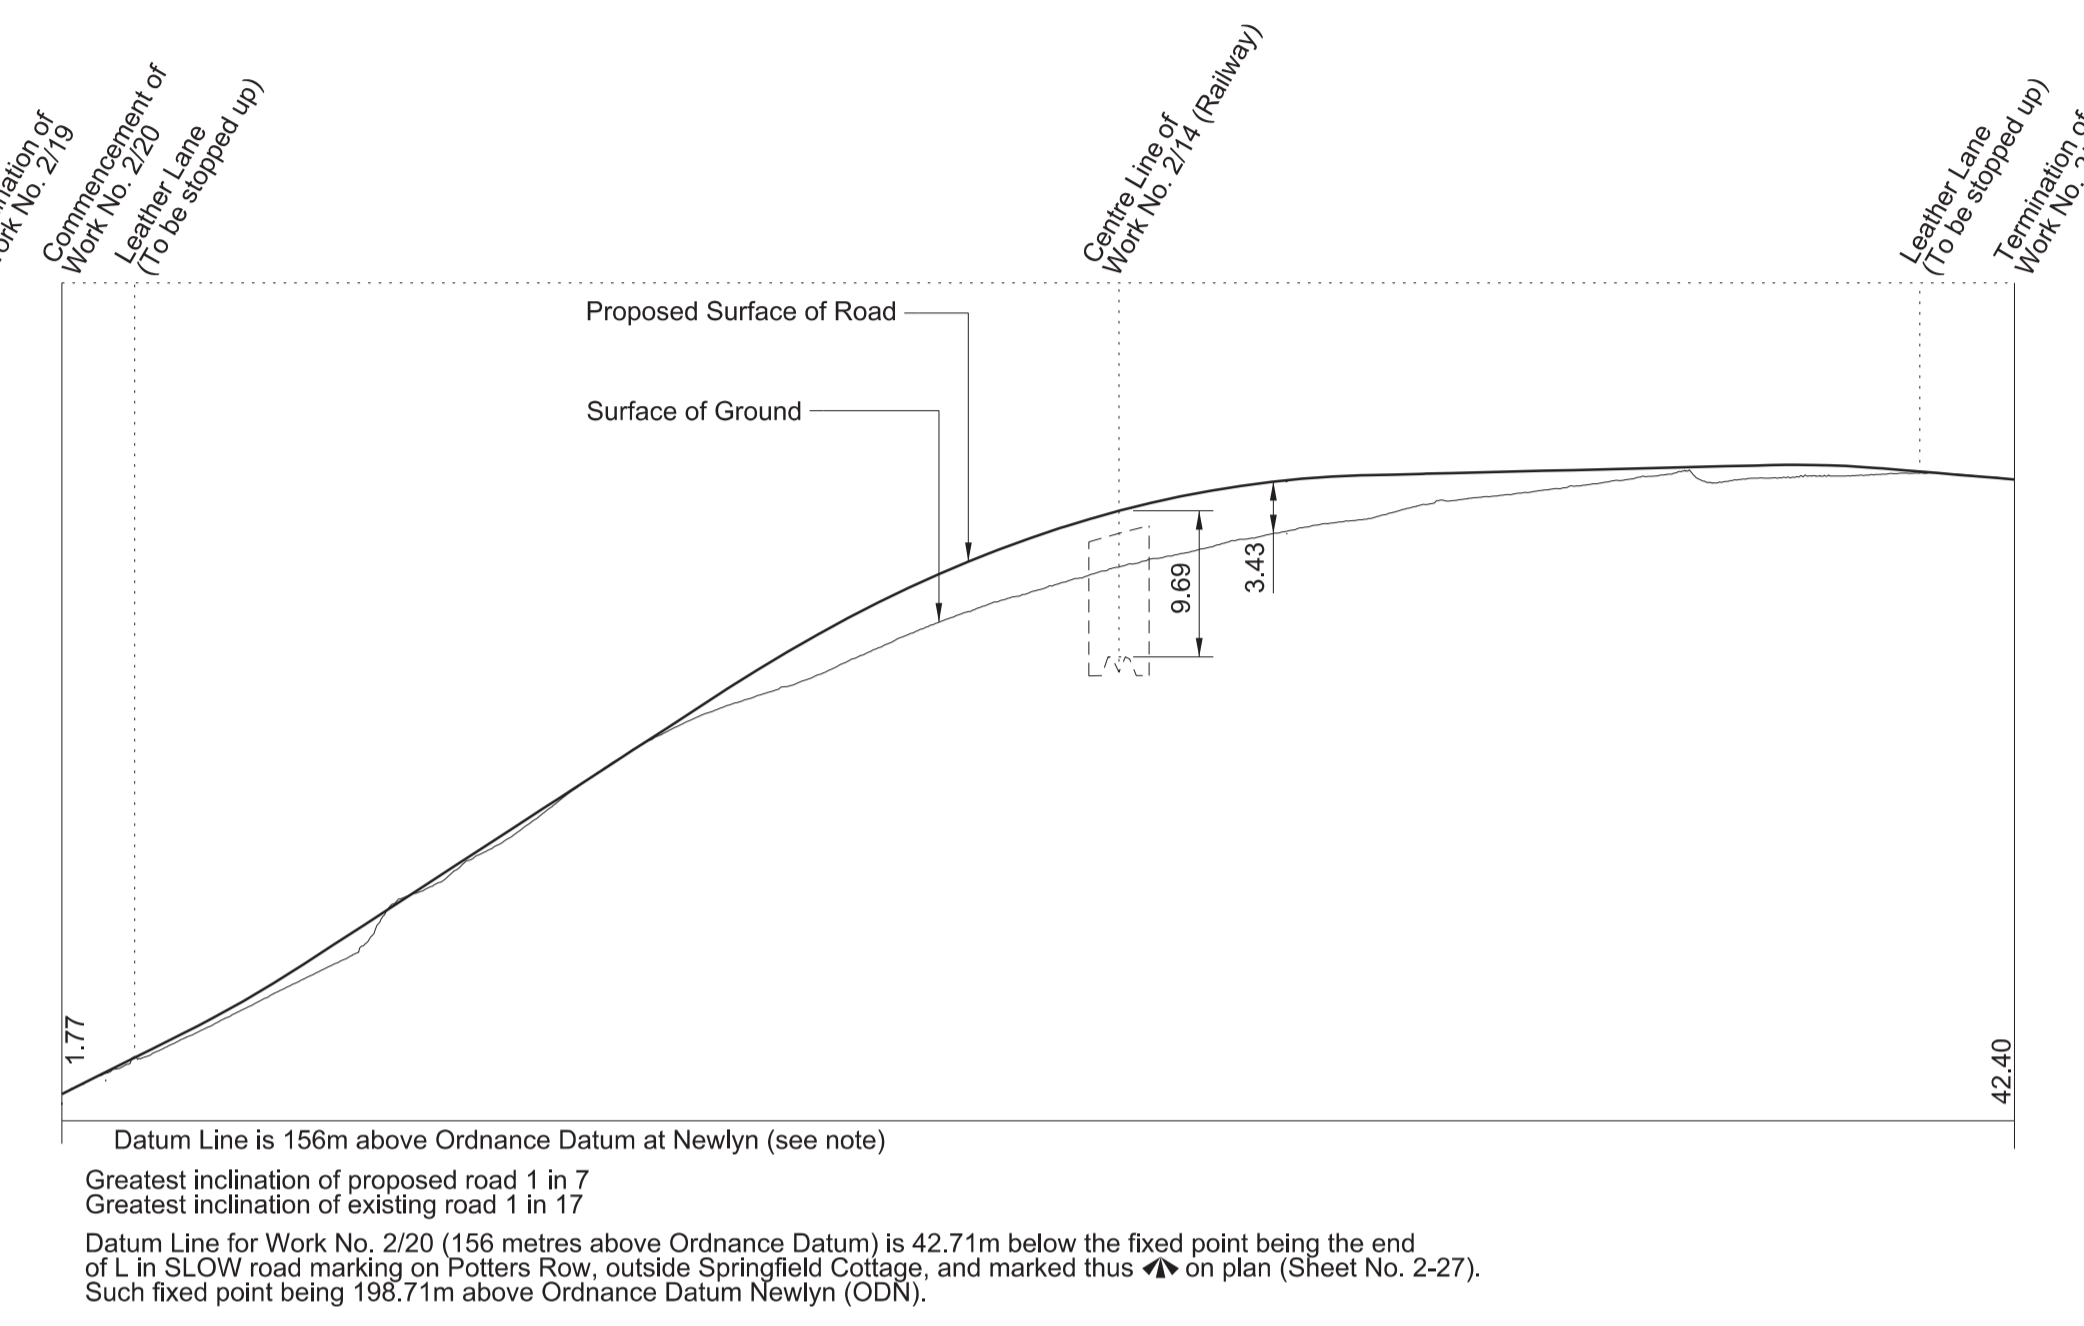


WORK No. 2/21

FOR PLAN OF WORK SEE REPLACEMENT SHEET No. 2-28

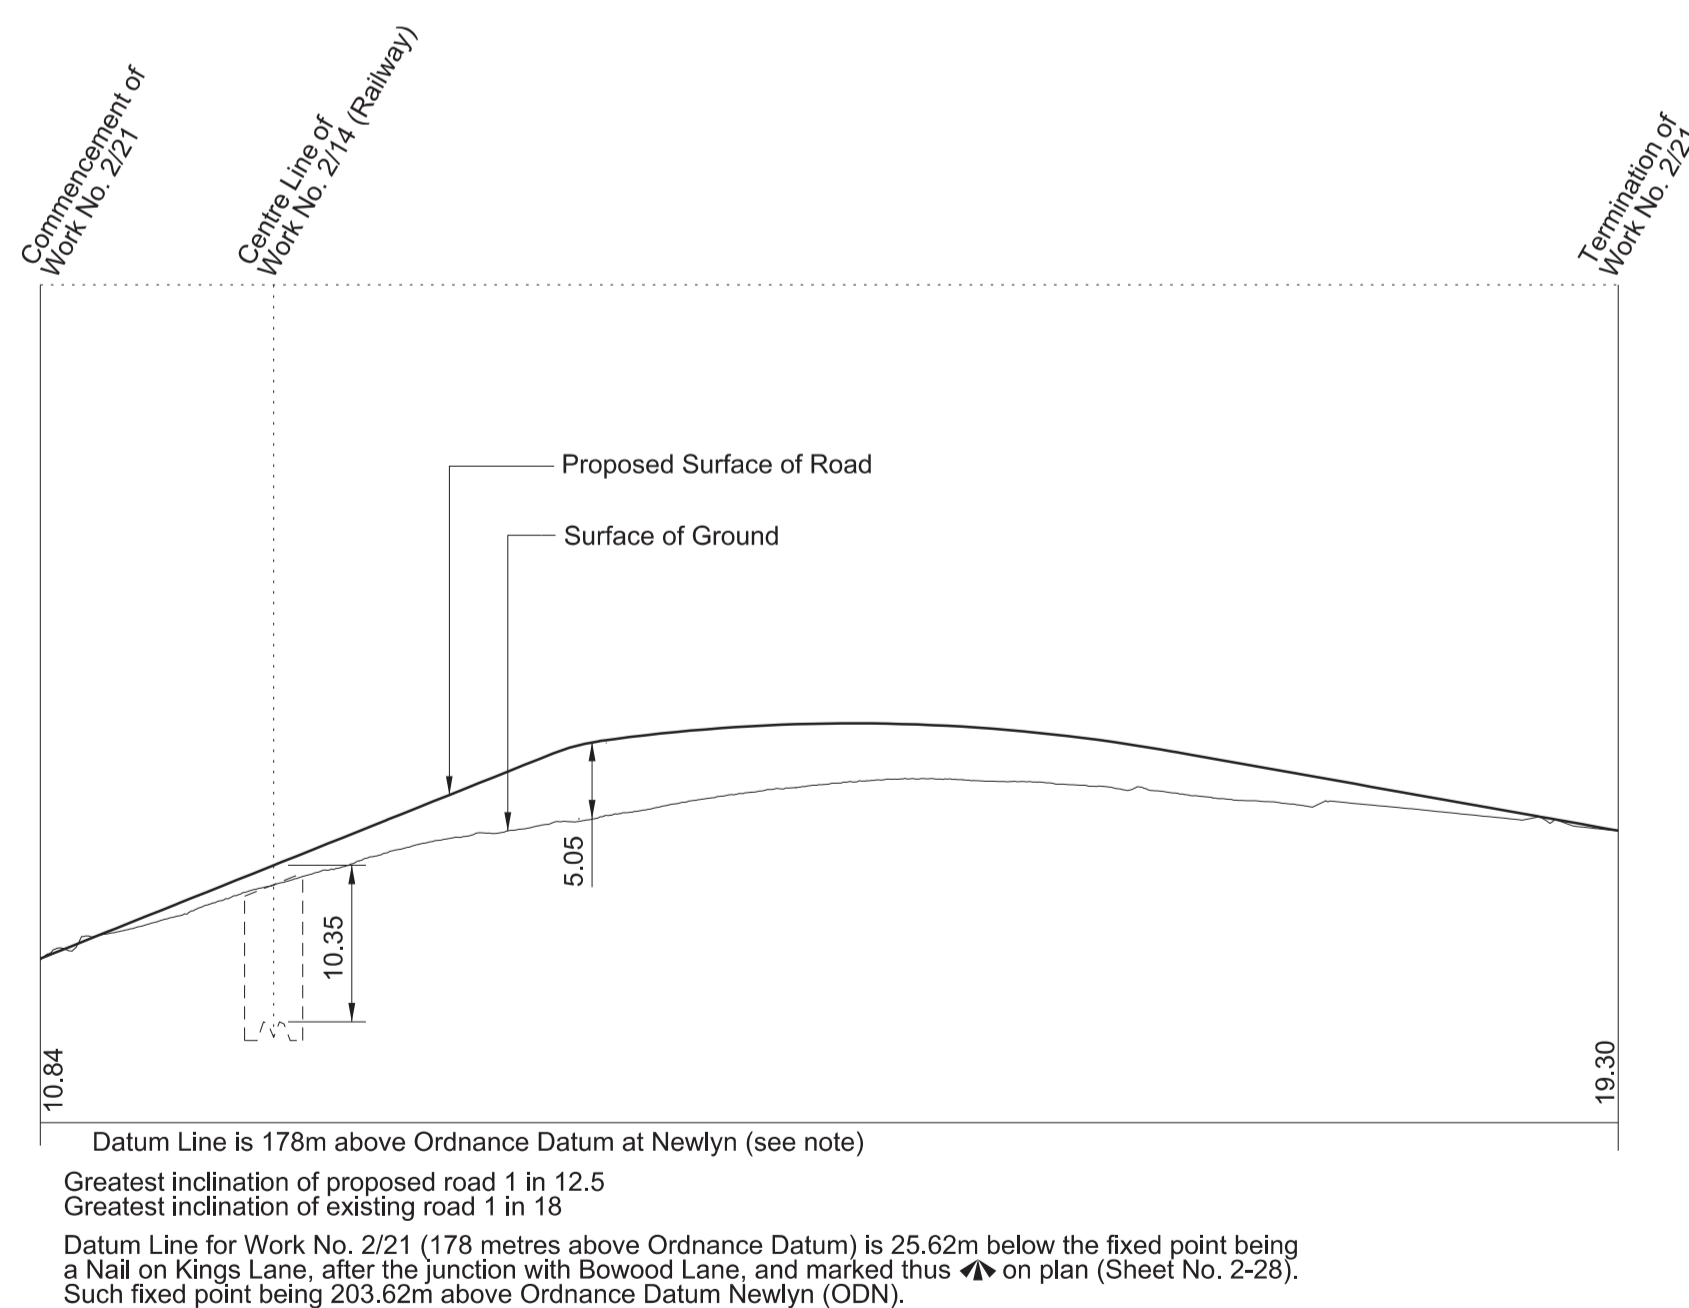

WORK No. 2/22

FOR PLAN OF WORK SEE REPLACEMENT SHEET No. 2-28

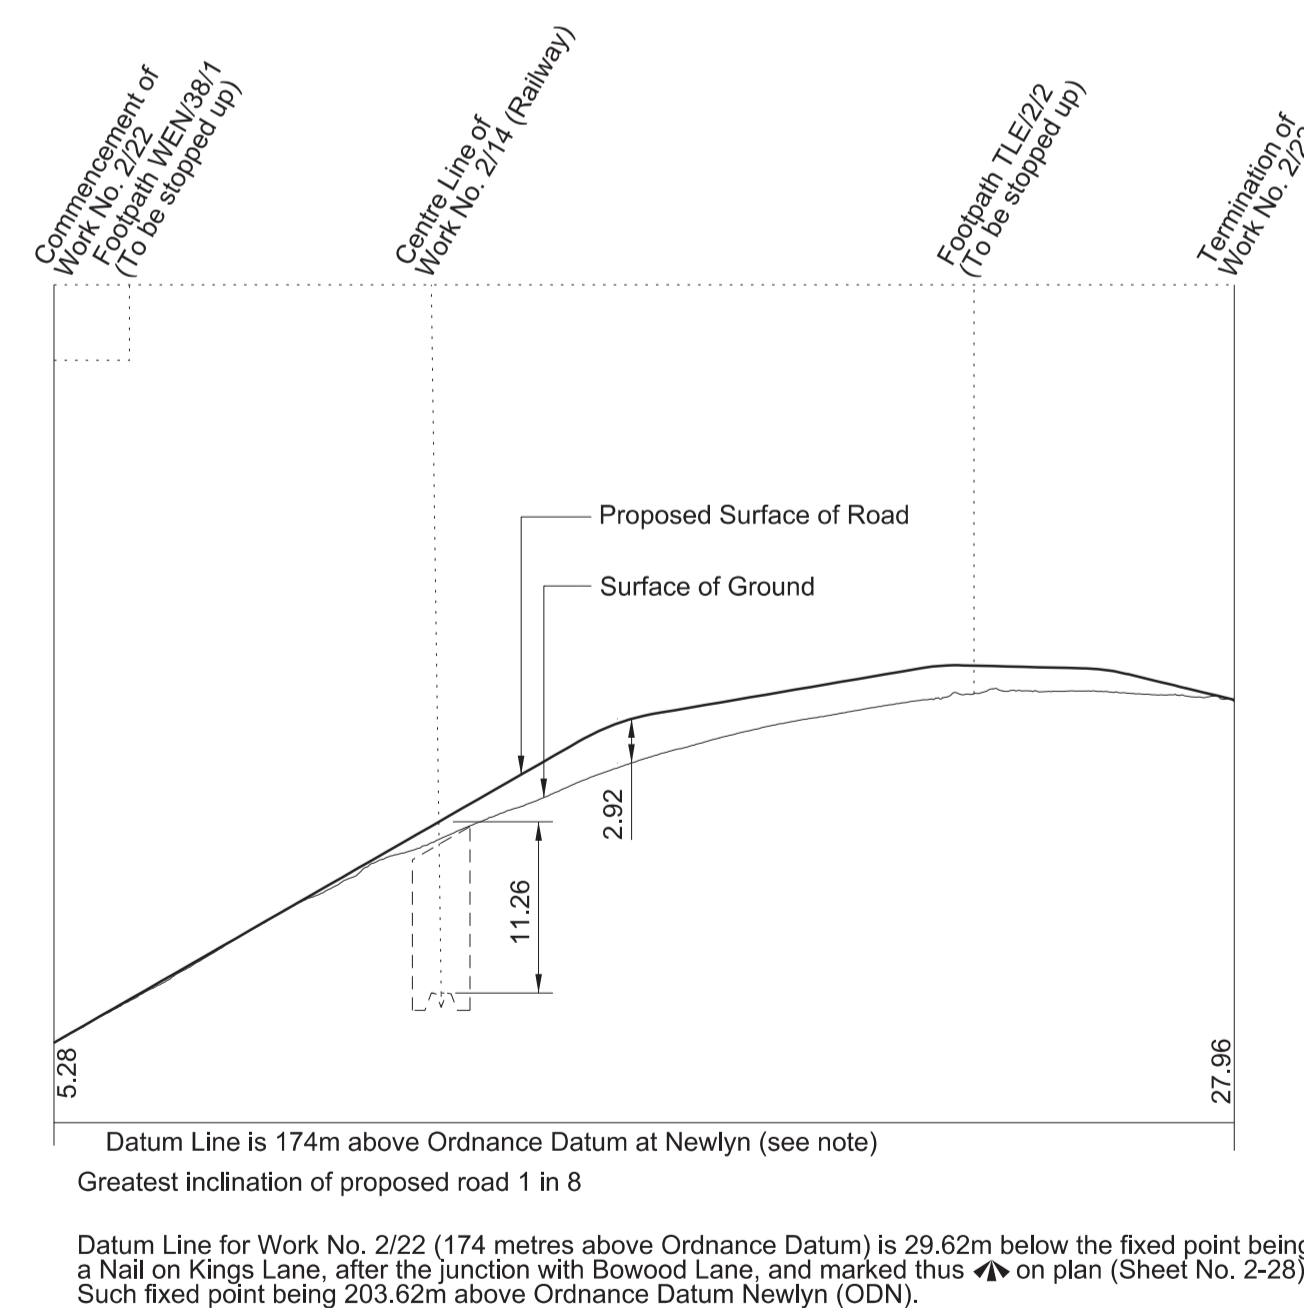

WORK No. 2/23

FOR PLAN OF WORK SEE REPLACEMENT SHEET No. 2-28

